



 **SECOND FLOOR PLAN: 11 UNITS**
Scale: 3/32" = 1'-0"

KELLEY'S FIELD II

HINESBURG, VERMONT

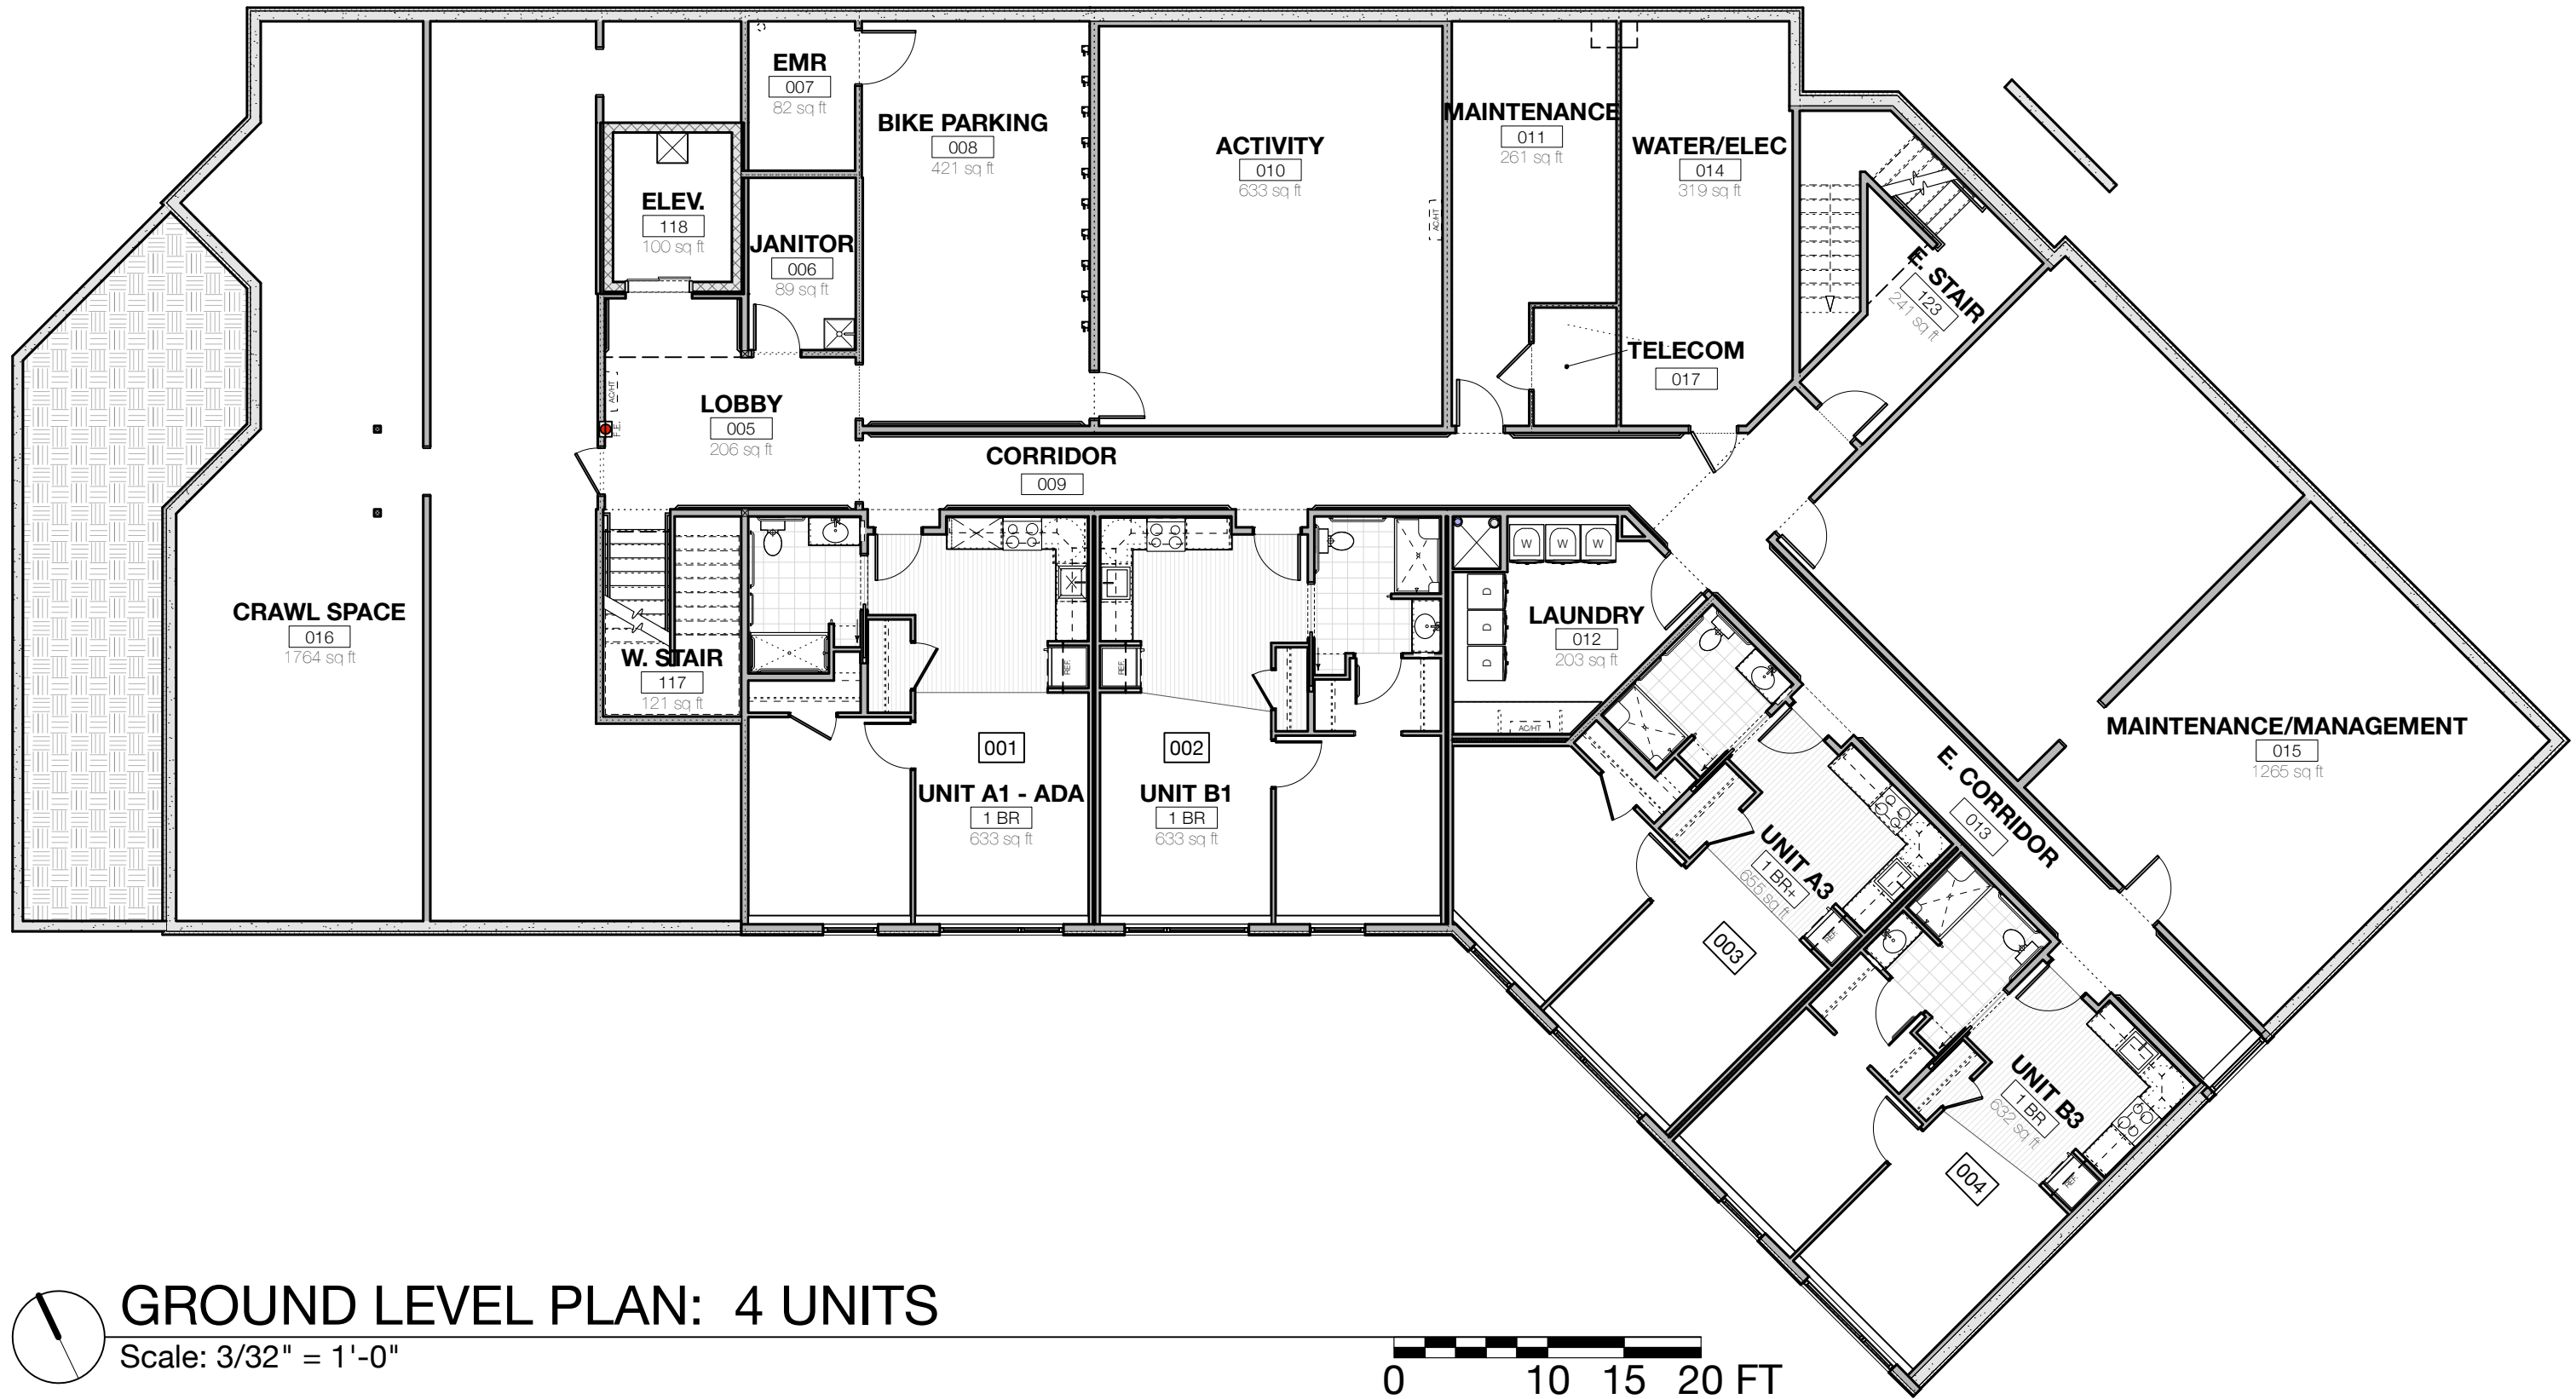


GROUND LEVEL PLAN: 4 UNITS
 Scale: 3/32" = 1'-0"

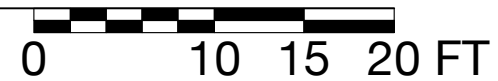

KELLEY'S FIELD II

HINESBURG, VERMONT