



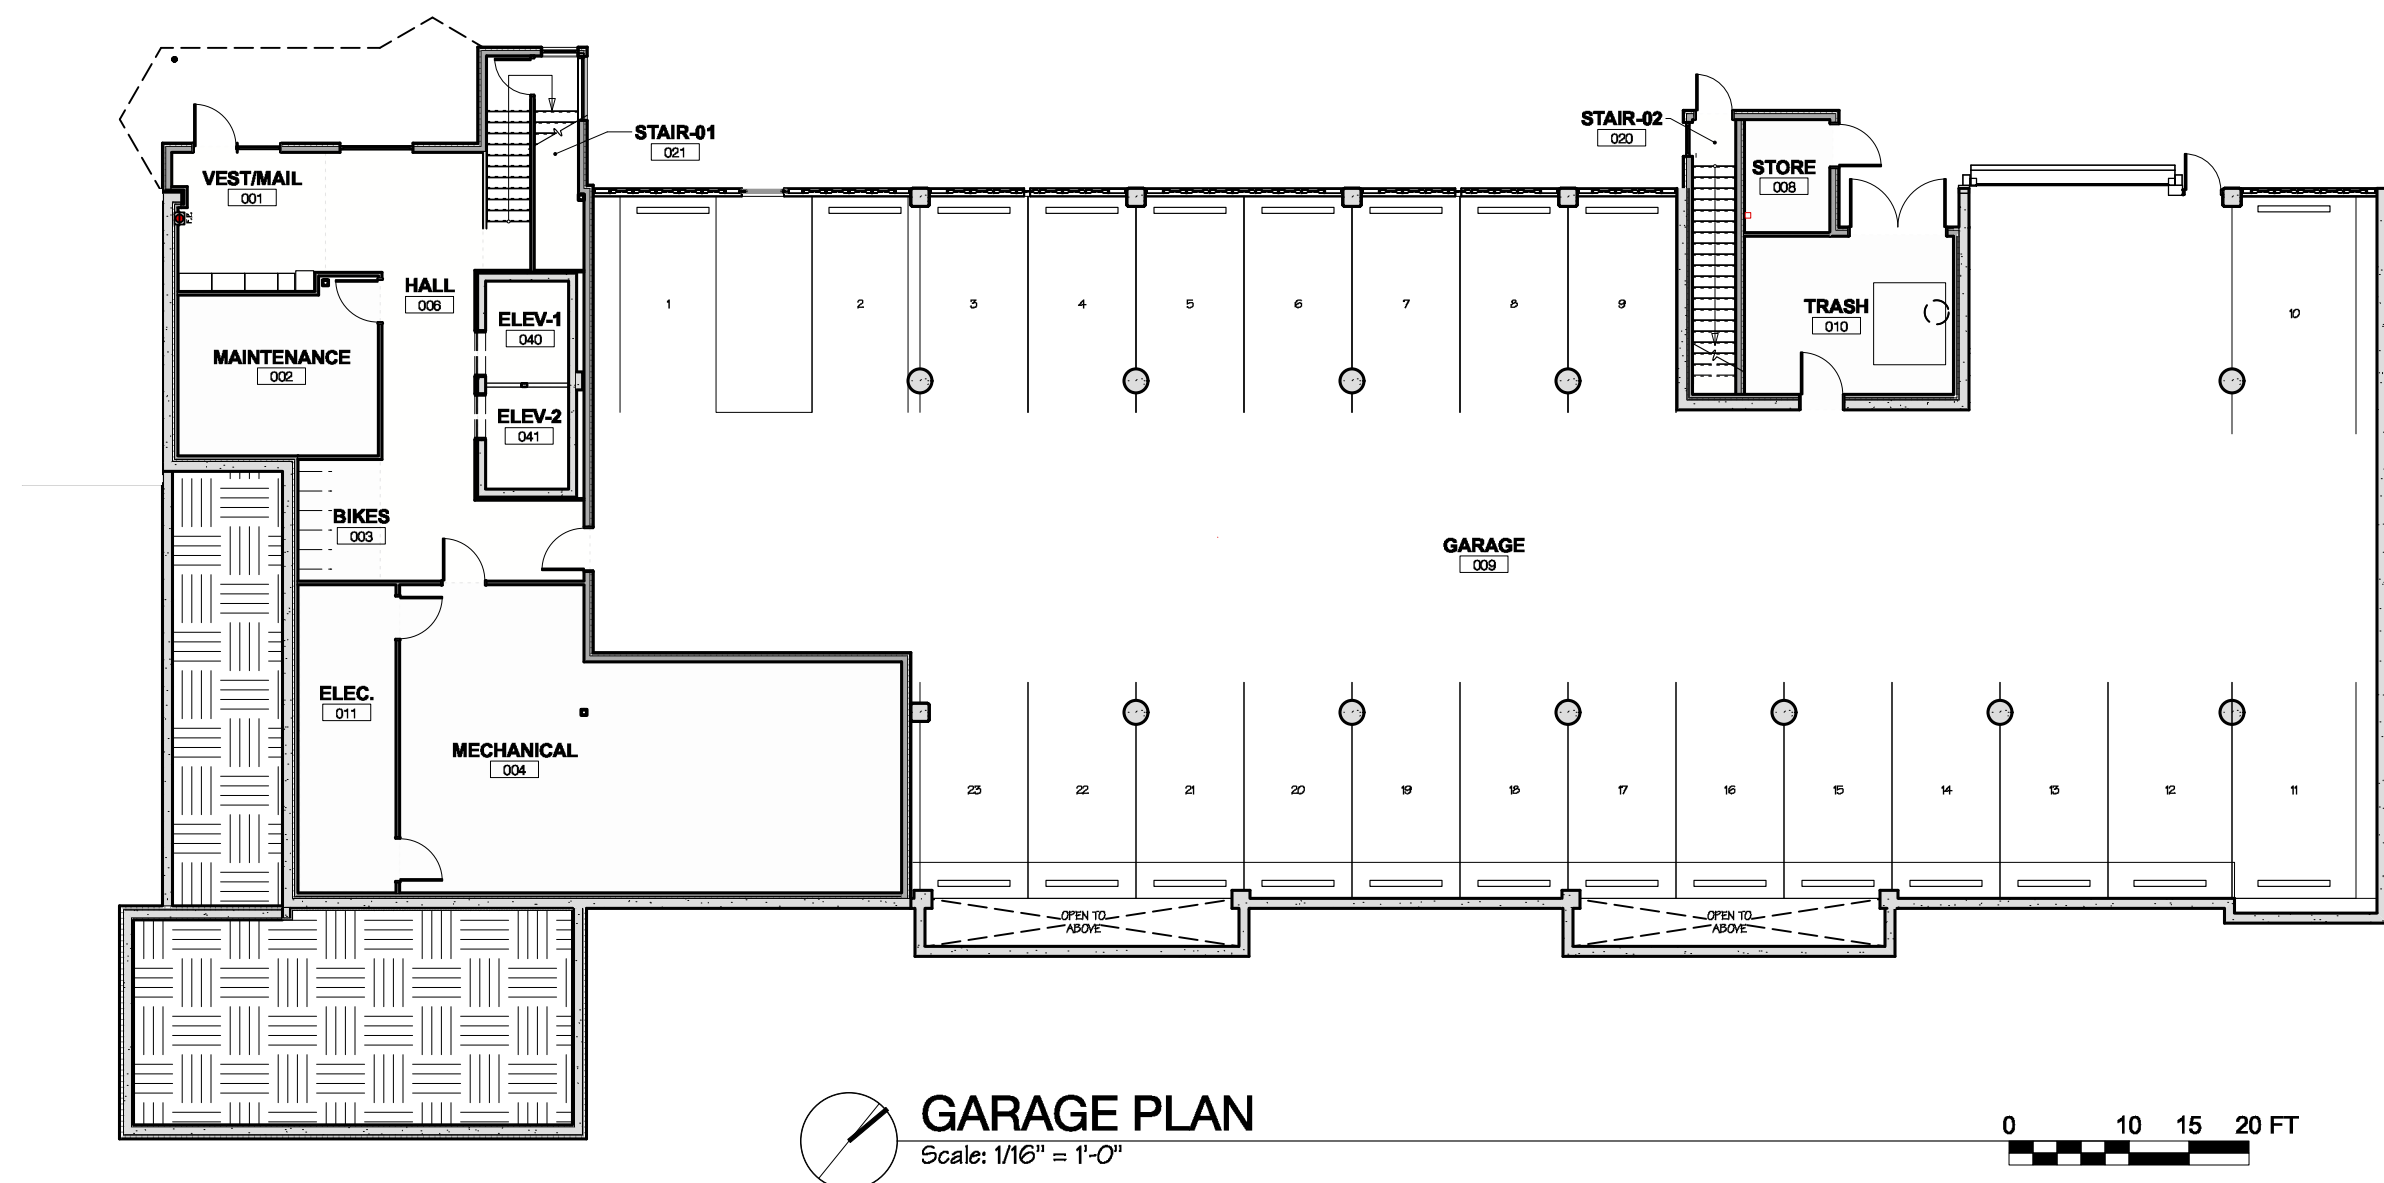

REID COMMONS

ST. ALBANS, VERMONT


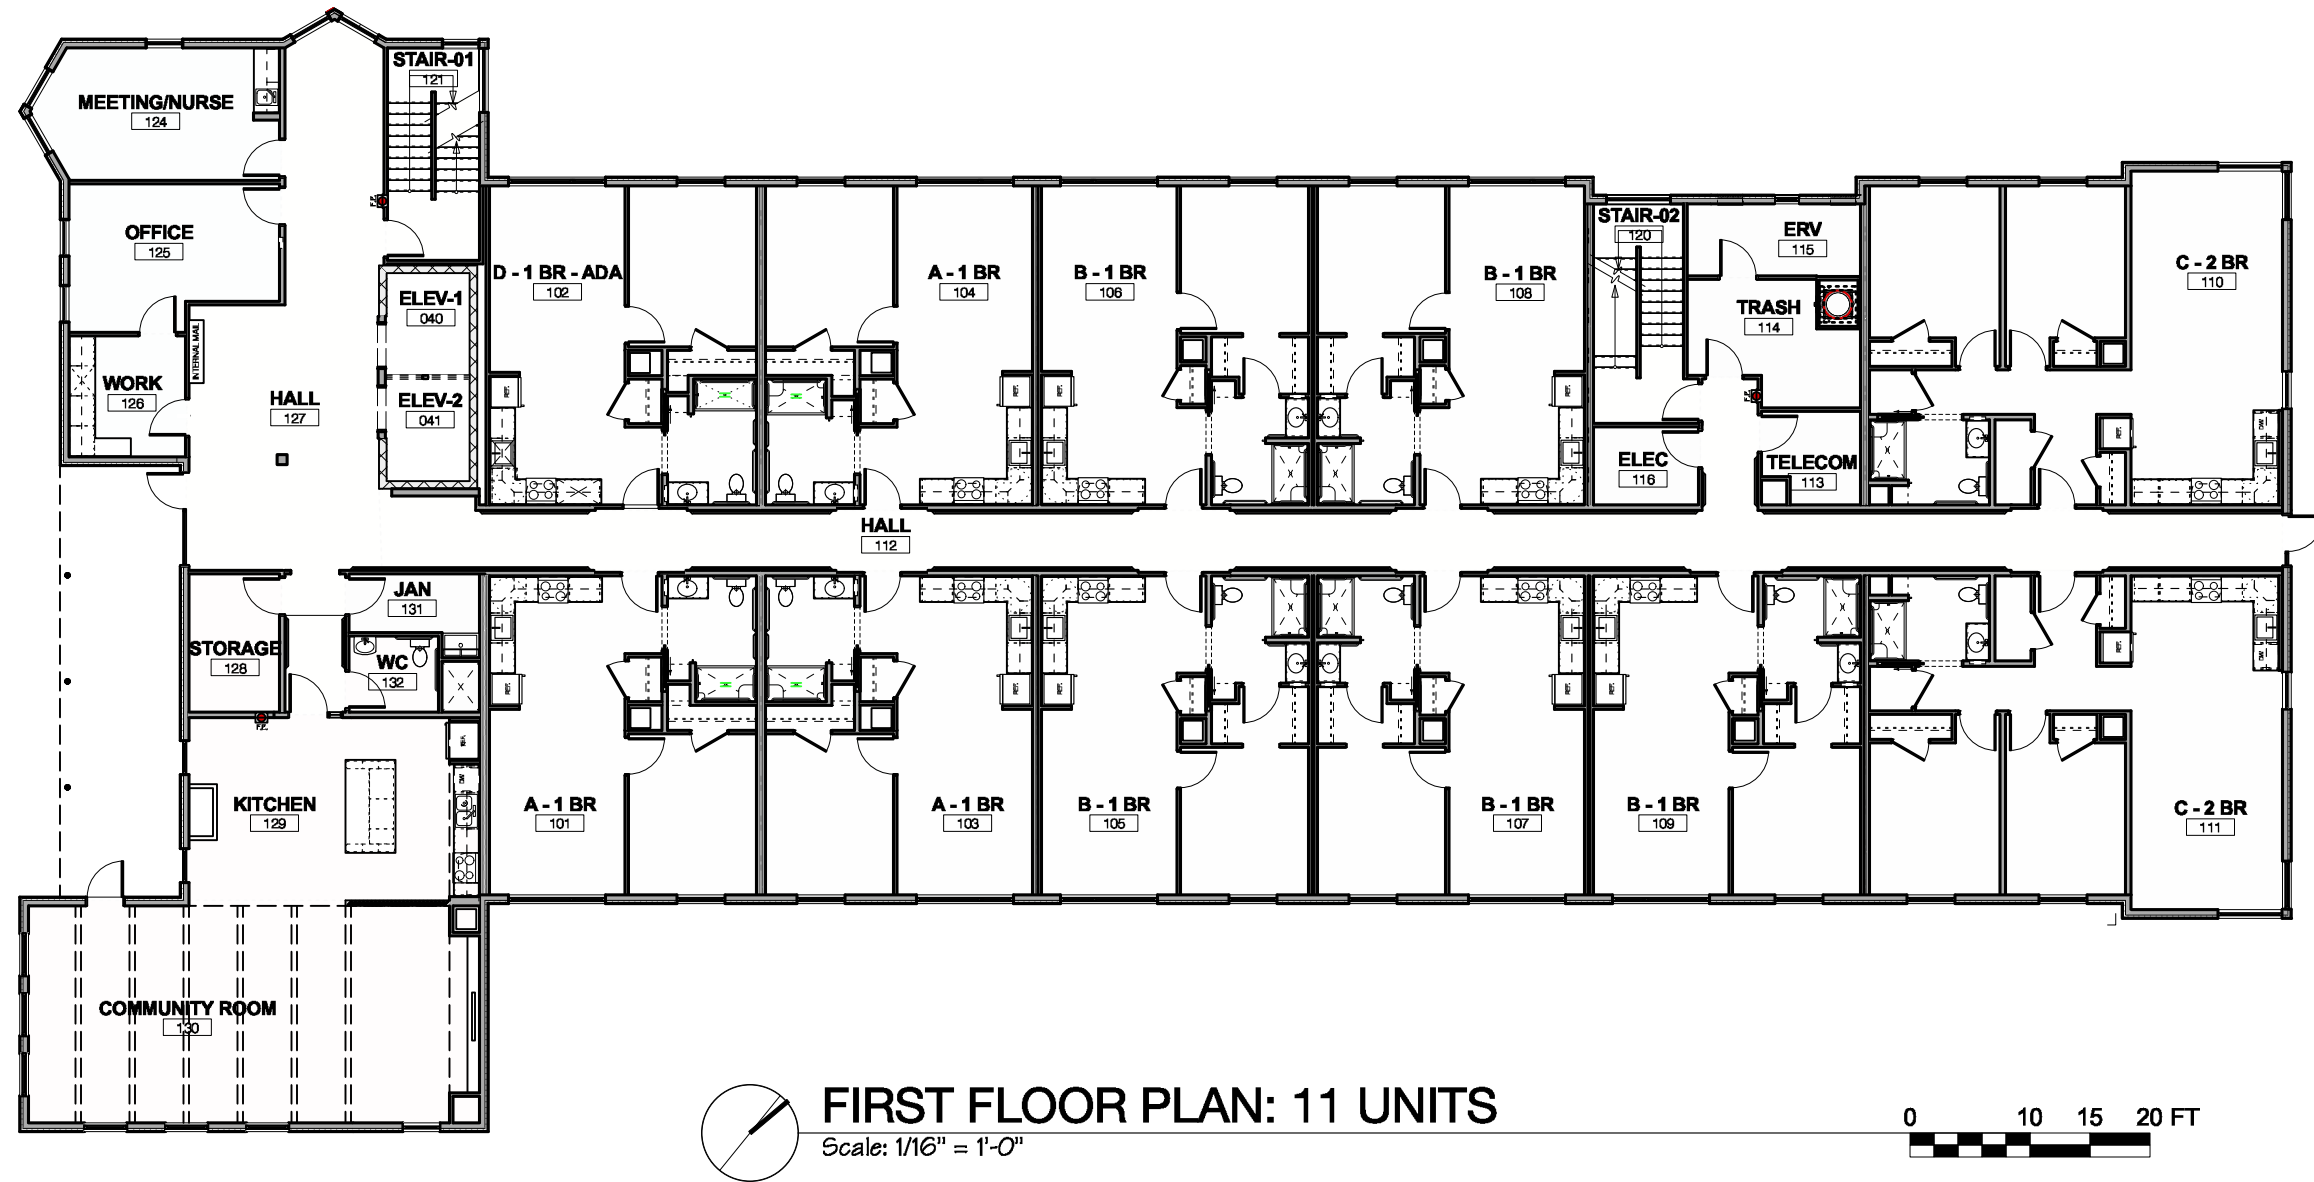


REID COMMONS


ST. ALBANS, VERMONT

Duncan
Wisniewski 
ARCHITECTURE

255 SOUTH CHAMPLAIN STREET
BURLINGTON, VERMONT 05401
T: 802.864.6693

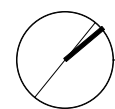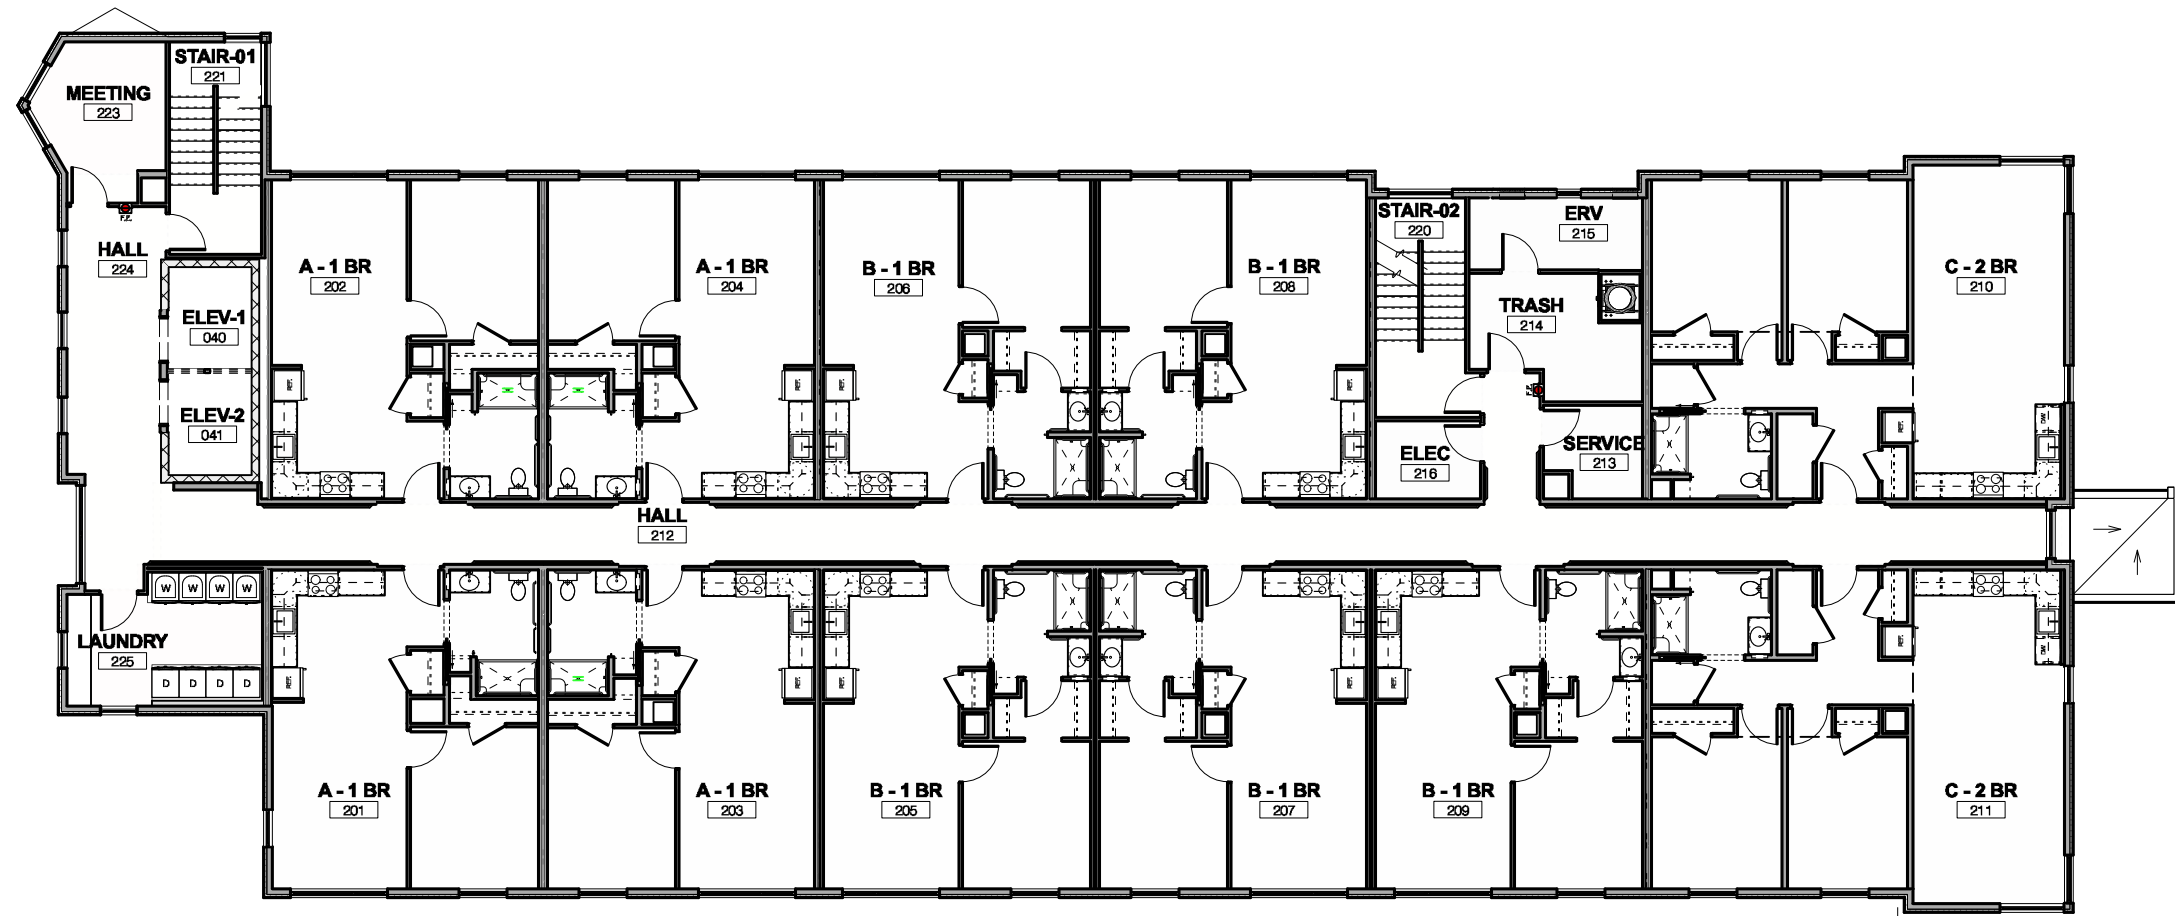

SECOND FLOOR PLAN: 11 UNITS
 Scale: 1/16" = 1'-0"


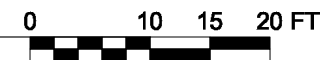


REID COMMONS

ST. ALBANS, VERMONT


**Duncan
 Wisniewski** 
 ARCHITECTURE

255 SOUTH CHAMPLAIN STREET
 BURLINGTON, VERMONT 05401
 T: 802.864.6693

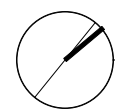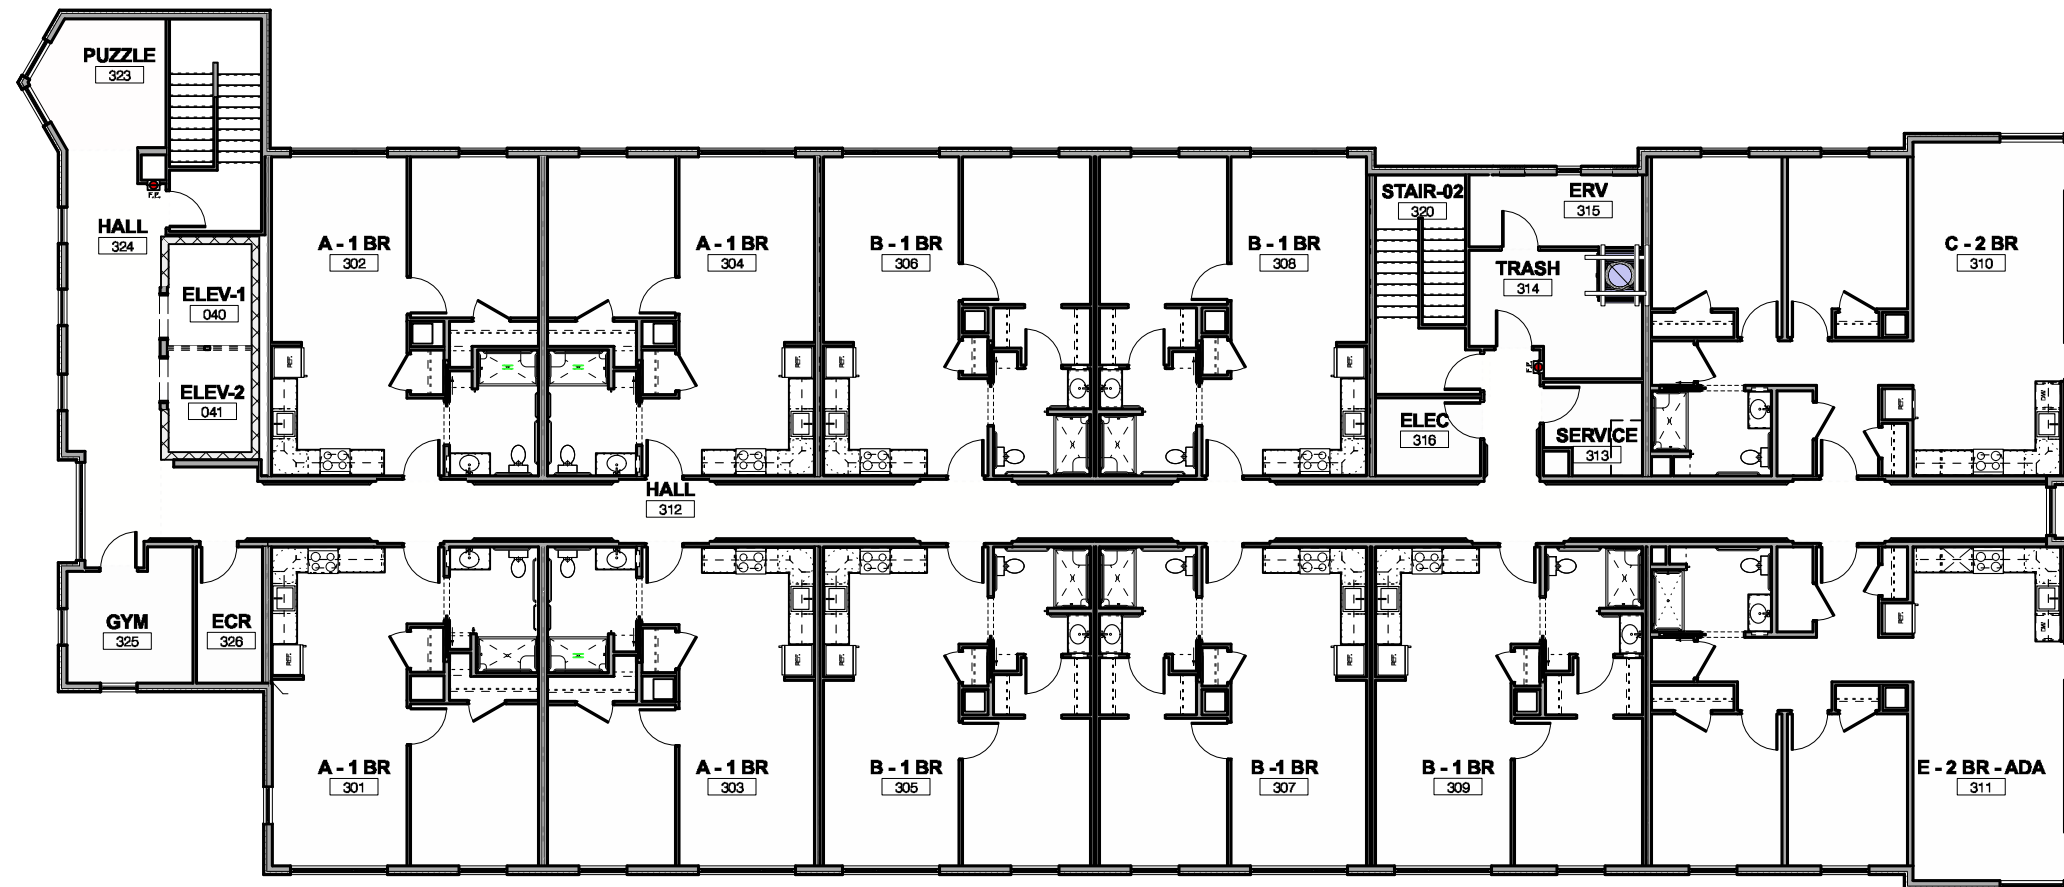

THIRD FLOOR PLAN: 11 UNITS

Scale: 1/16" = 1'-0"

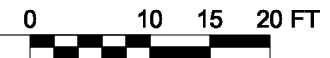


REID COMMONS

ST. ALBANS, VERMONT

**Duncan
Wisniewski** 
ARCHITECTURE

255 SOUTH CHAMPLAIN STREET
BURLINGTON, VERMONT 05401
T: 802.864.6693

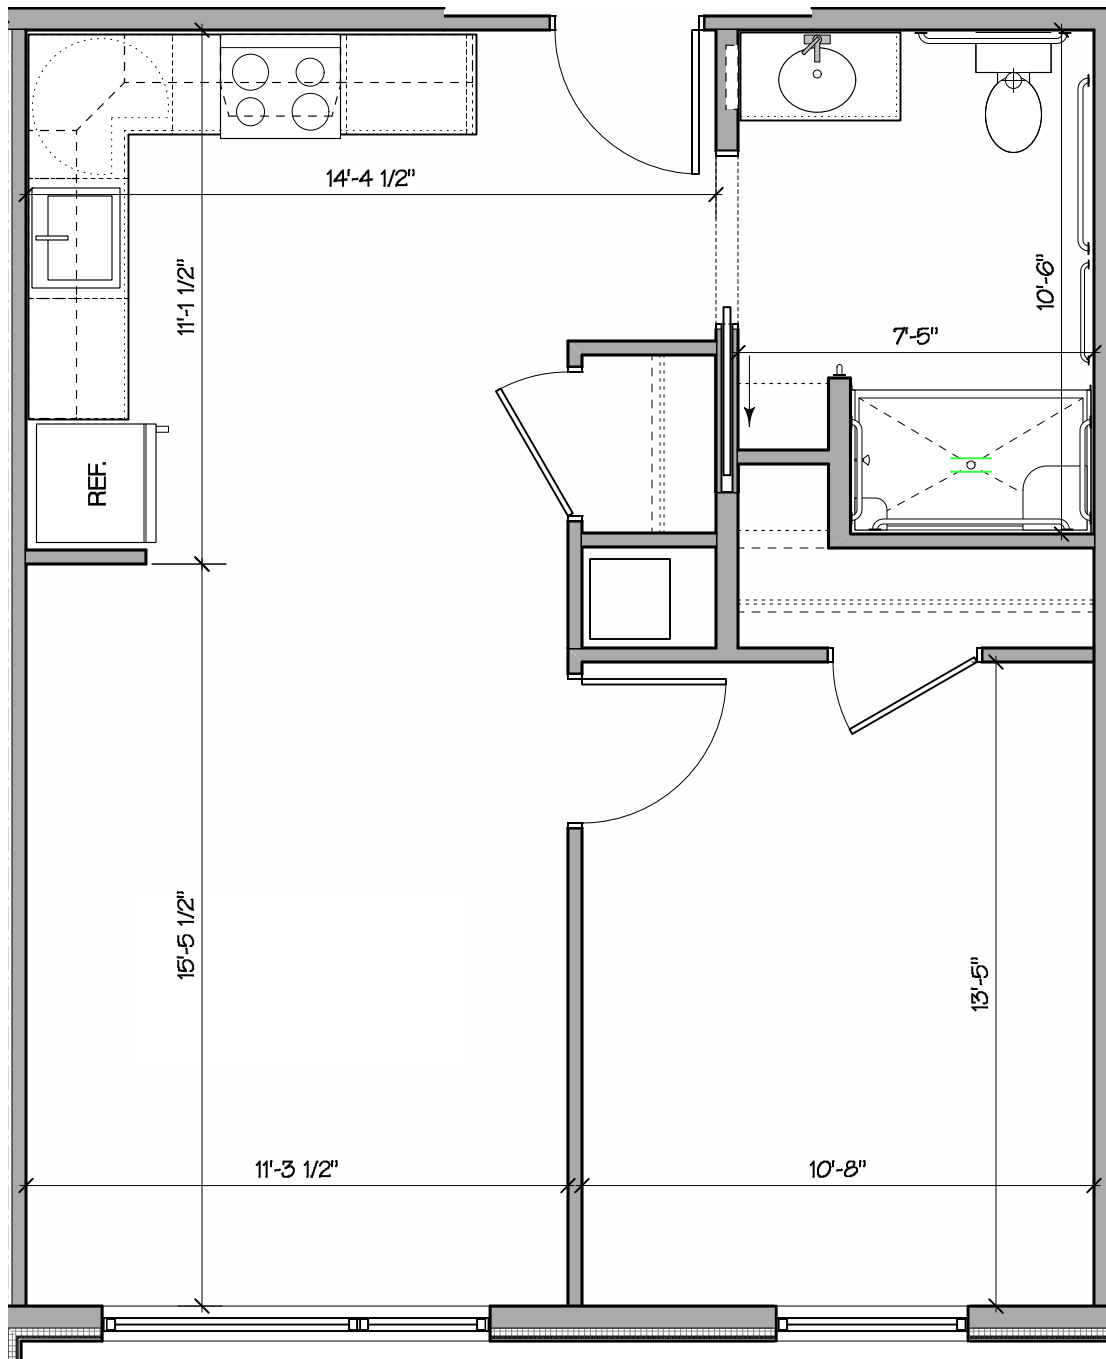

A

1 BEDROOM - 632SF

Scale: 1/4" = 1'-0"

UNITS: 101, 104, 201, 204, 301, 304


MIRRORED: 103, 202, 203, 302, 303

REID COMMONS

ST. ALBANS, VERMONT

**Duncan
Wisniewski** 
ARCHITECTURE

255 SOUTH CHAMPLAIN STREET
BURLINGTON, VERMONT 05401
T: 802.864.6693

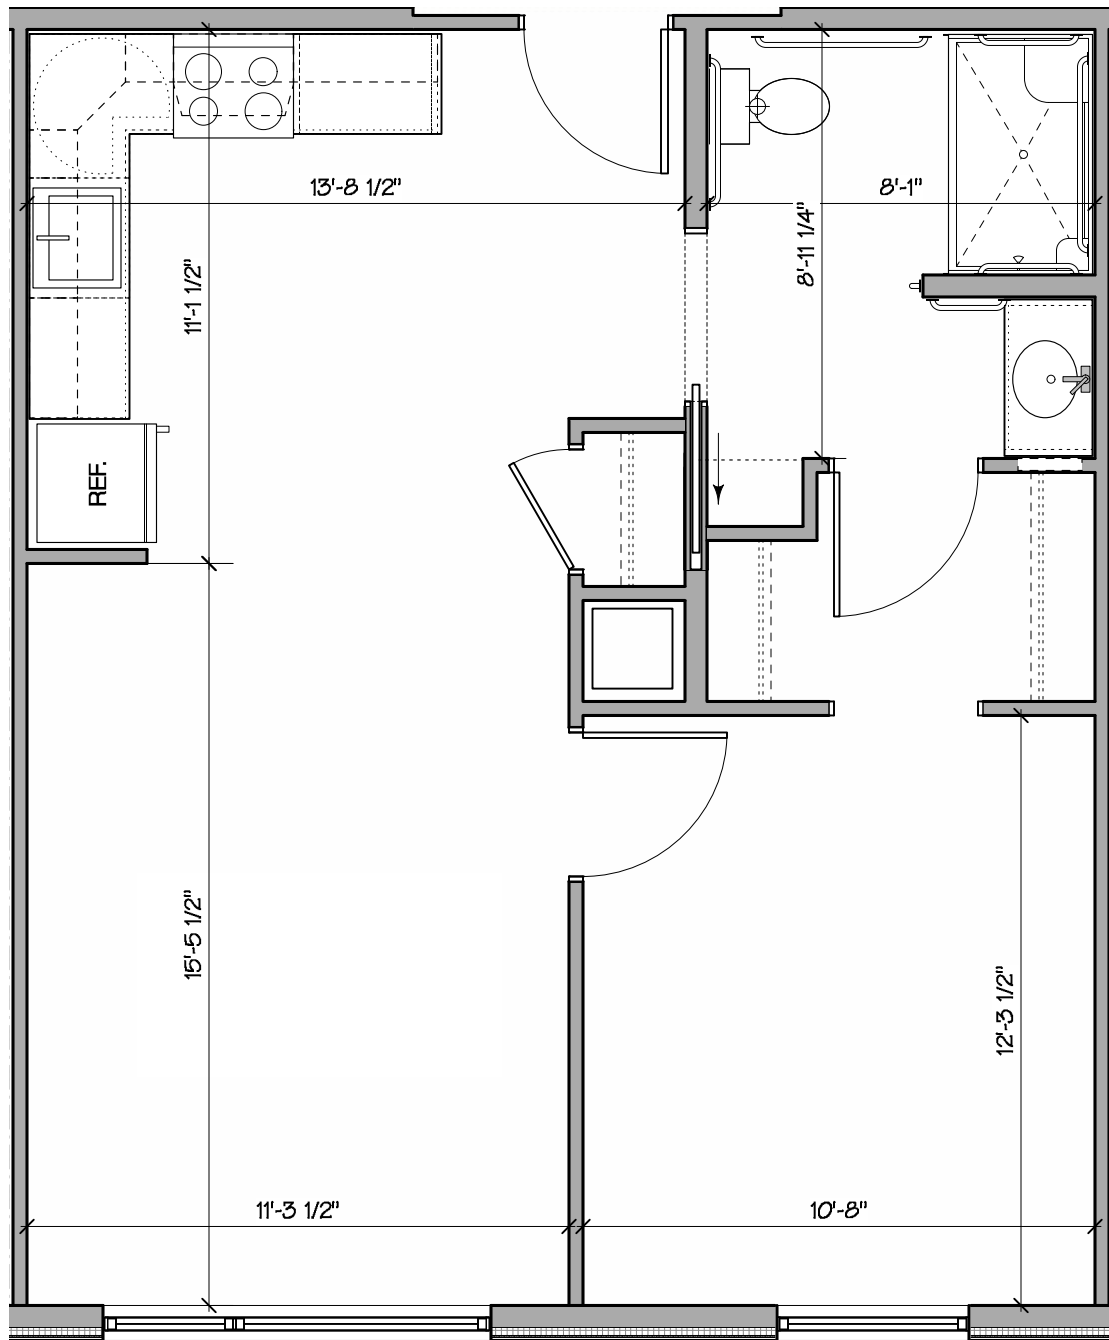

B

1 BEDROOM - 632SF

Scale: 1/4" = 1'-0"

UNITS: 105, 108, 109, 205, 208,
209, 305, 308, 309


MIRRORED: 106, 107, 206-AV, 207, 306, 307

REID COMMONS

ST. ALBANS, VERMONT

**Duncan
Wisniewski** 
ARCHITECTURE

255 SOUTH CHAMPLAIN STREET
BURLINGTON, VERMONT 05401
T: 802.864.6693

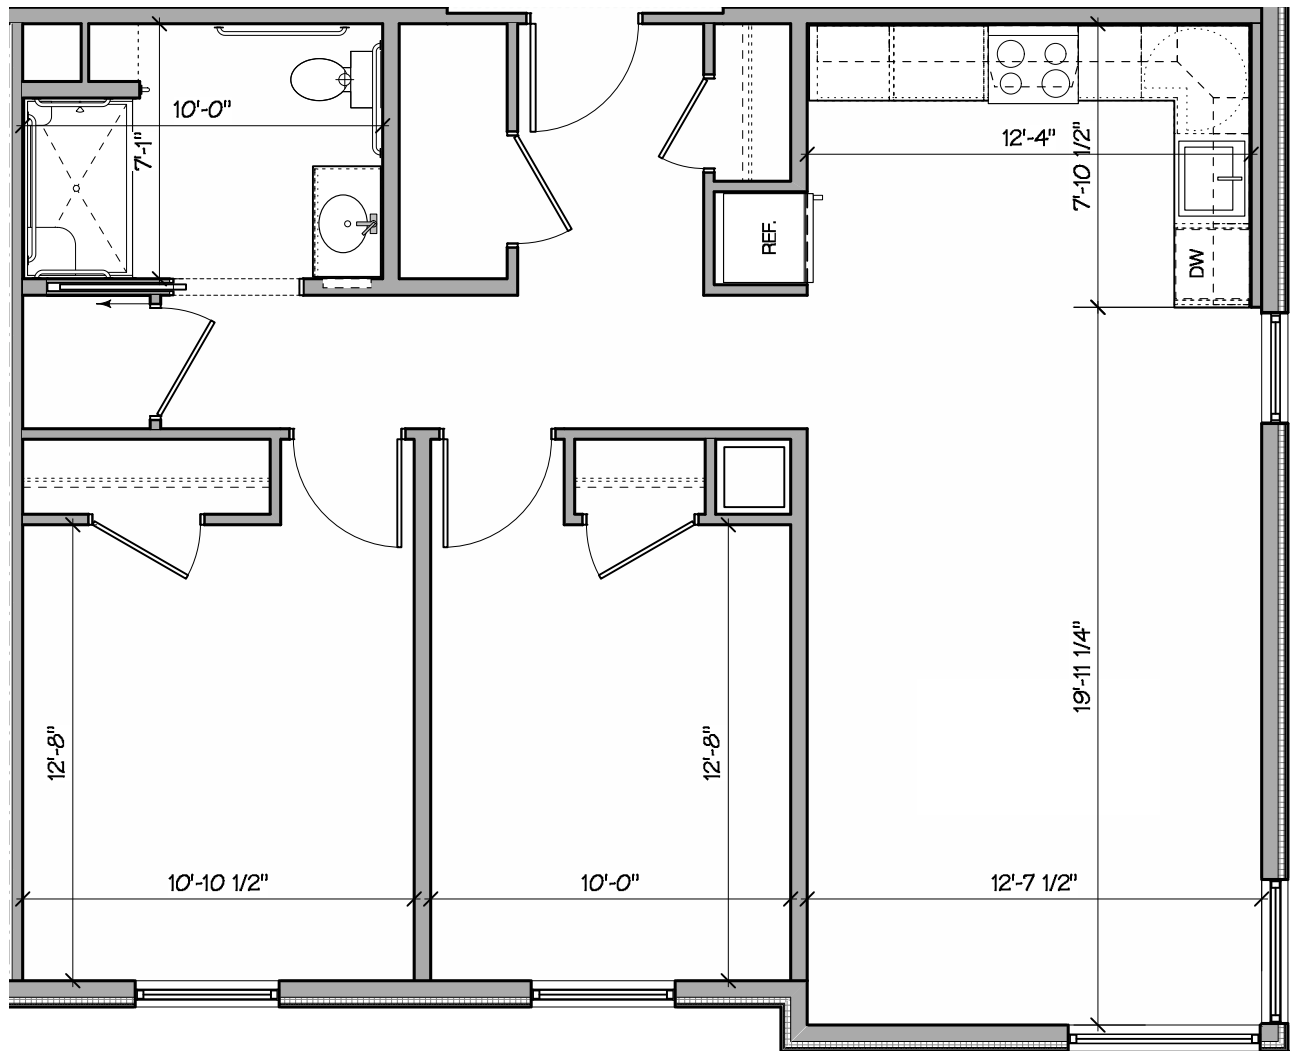

C

2 BEDROOM - 969 SF

Scale: 3/16" = 1'-0"

UNITS: 111, 211


MIRRORED: 110, 210, 310

REID COMMONS

ST. ALBANS, VERMONT

**Duncan
Wisniewski** 
ARCHITECTURE

255 SOUTH CHAMPLAIN STREET
BURLINGTON, VERMONT 05401
T: 802.864.6693

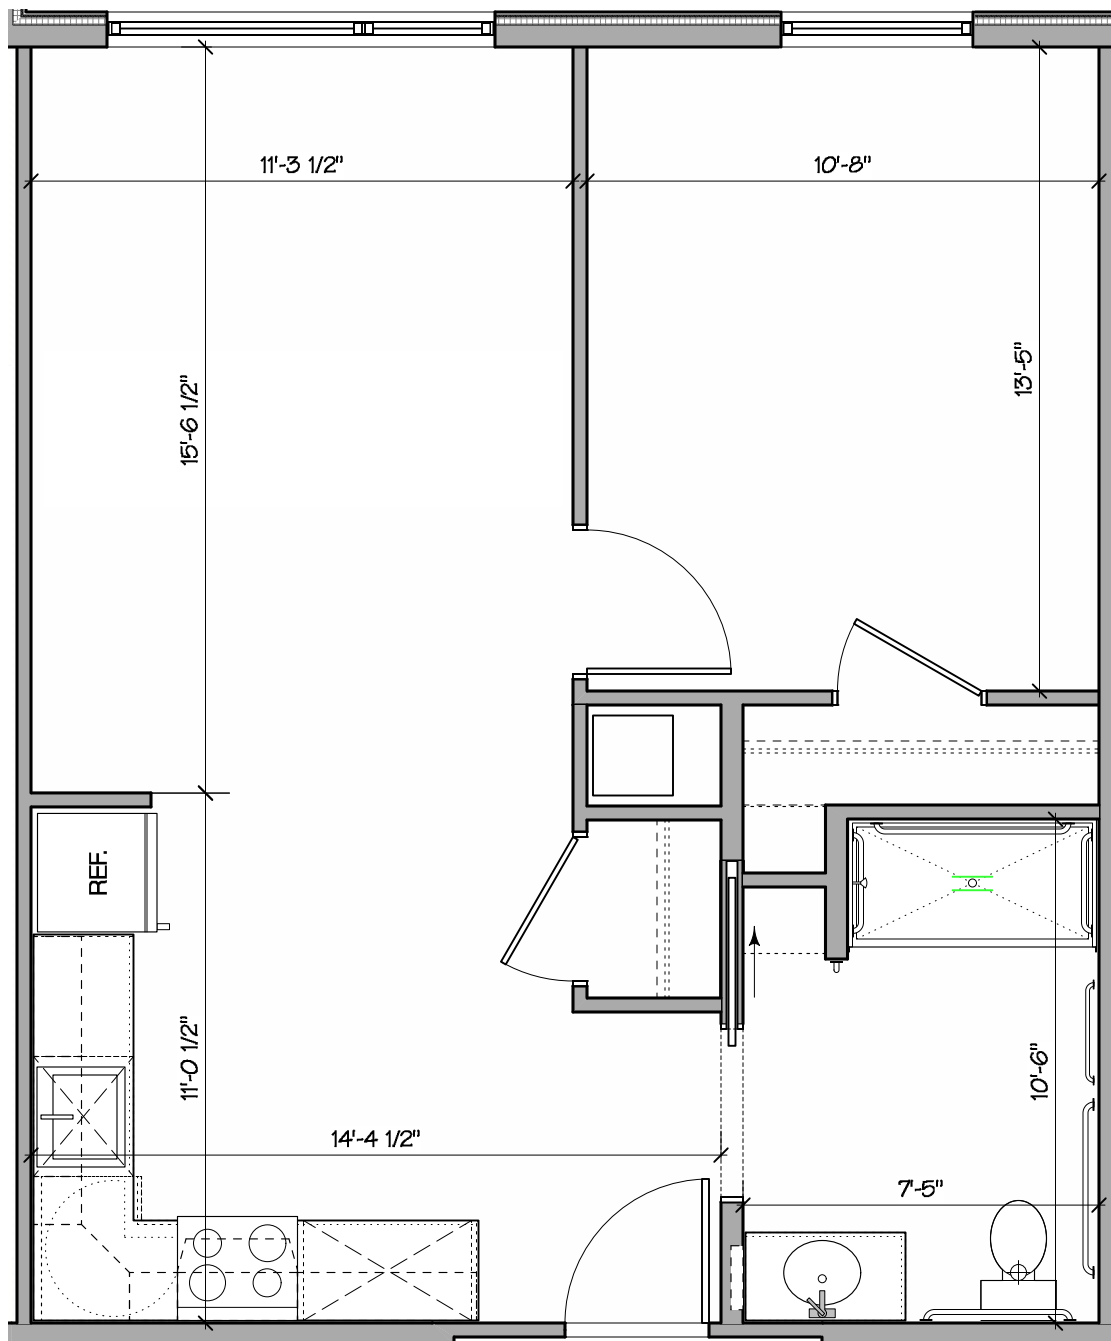

D 1 BEDROOM ADA- 632 SF
Scale: 1/4" = 1'-0"


UNIT: 102

REID COMMONS

ST. ALBANS, VERMONT

**Duncan
Wisniewski** 
ARCHITECTURE

255 SOUTH CHAMPLAIN STREET
BURLINGTON, VERMONT 05401
T: 802.864.6693

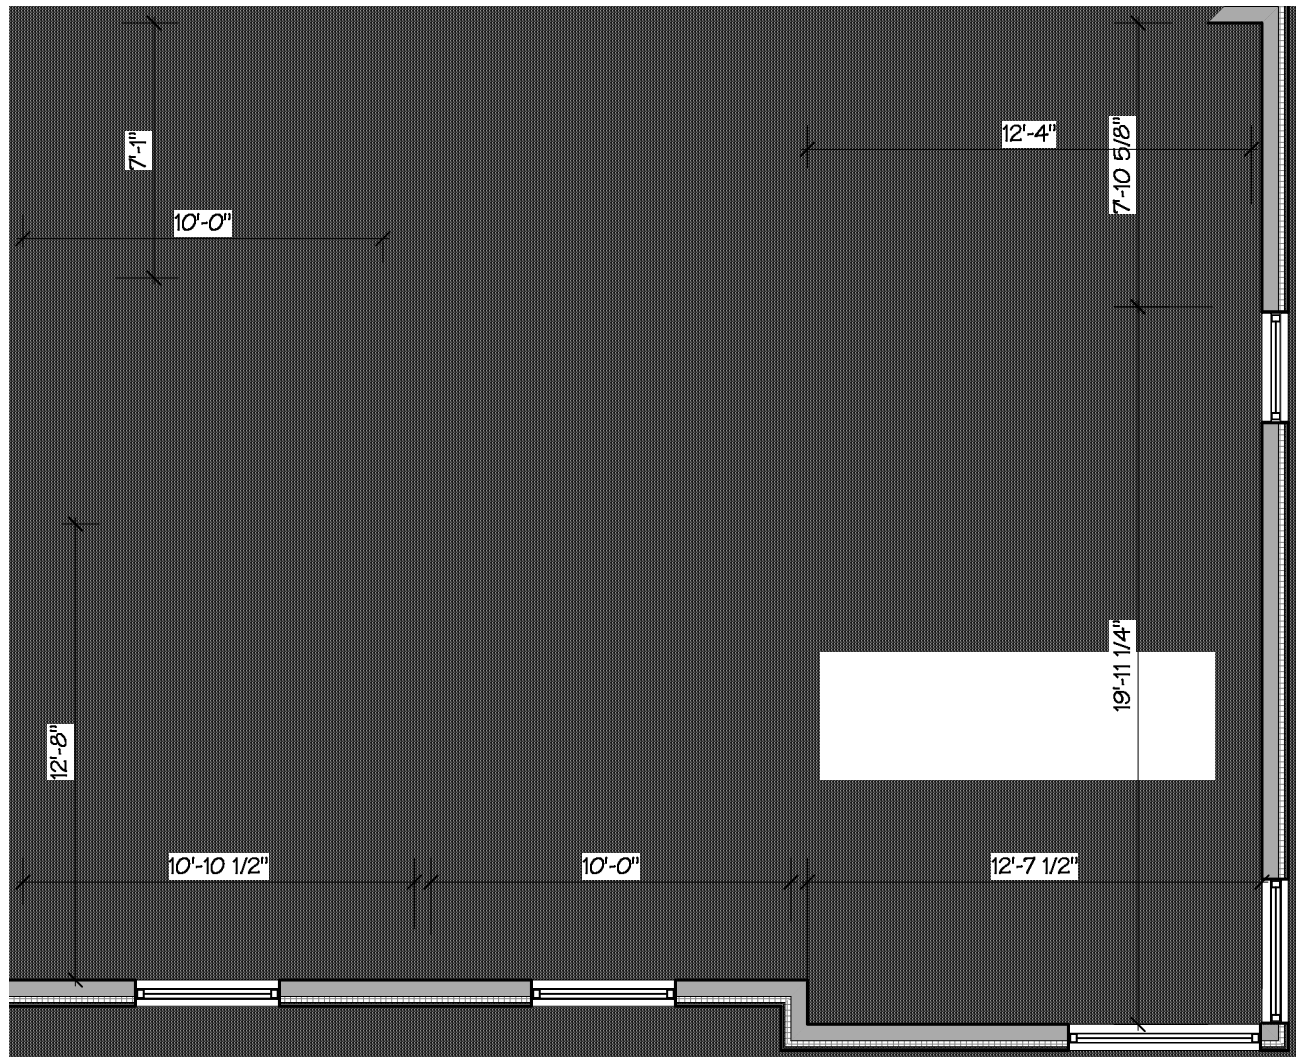

E

2 BEDROOM ADA - 969 SF

Scale: 3/16" = 1'-0"

UNIT: 311

REID COMMONS

ST. ALBANS, VERMONT

Duncan
Wisniewski ARCHITECTURE

255 SOUTH CHAMPLAIN STREET
BURLINGTON, VERMONT 05401
T: 802.864.6693